



TYPE 1 TRAFFIC ARROW

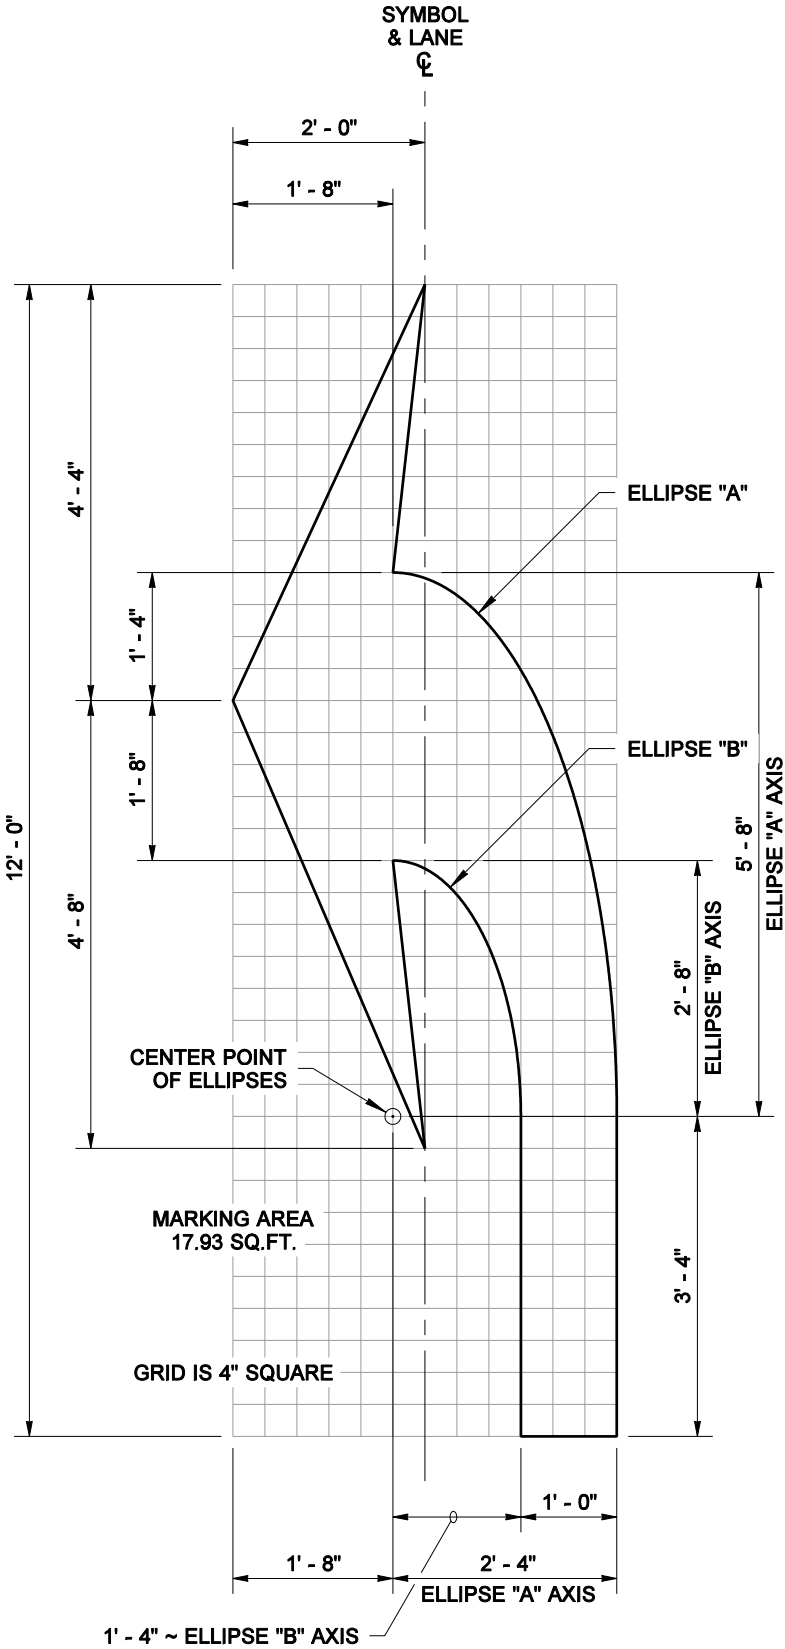


TYPE 2L (LEFT)  
TRAFFIC ARROW

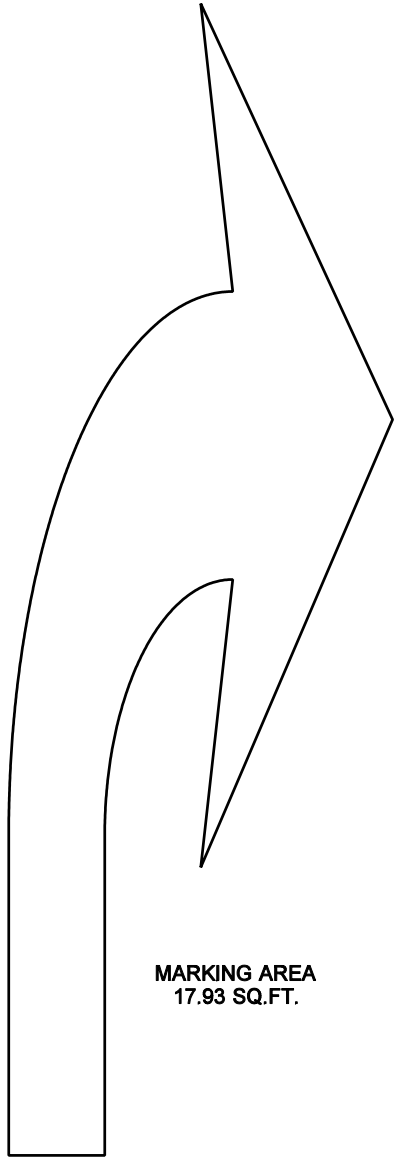

TYPE 2R (RIGHT)  
TRAFFIC ARROW  
MIRROR IMAGE OF  
TYPE 2L TRAFFIC ARROW

NOTE

Use the dimensions shown on this plan for each type Traffic Arrow being placed on roadways with a posted speed limit of 45 mph or higher.

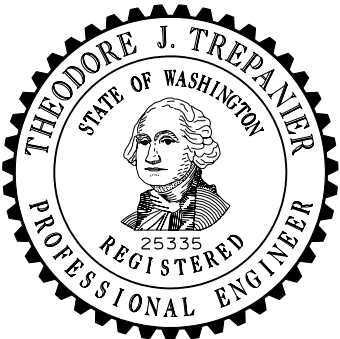

EXPIRES AUGUST 9, 2007

**SYMBOL MARKINGS  
TRAFFIC ARROWS FOR  
HIGH SPEED ROADWAYS  
STANDARD PLAN M-24.20-01**

SHEET 1 OF 3 SHEETS

APPROVED FOR PUBLICATION

**Harold J. Peterfeso** 05-31-06

STATE DESIGN ENGINEER



DATE




Washington State Department of Transportation

NOTE: THIS PLAN IS NOT A LEGAL ENGINEERING DOCUMENT BUT AN ELECTRONIC DUPLICATE. THE ORIGINAL, SIGNED BY THE ENGINEER AND APPROVED FOR PUBLICATION, IS KEPT ON FILE AT THE WASHINGTON STATE DEPARTMENT OF TRANSPORTATION. A COPY MAY BE OBTAINED UPON REQUEST.

DRAWN BY: MARK SUJKA

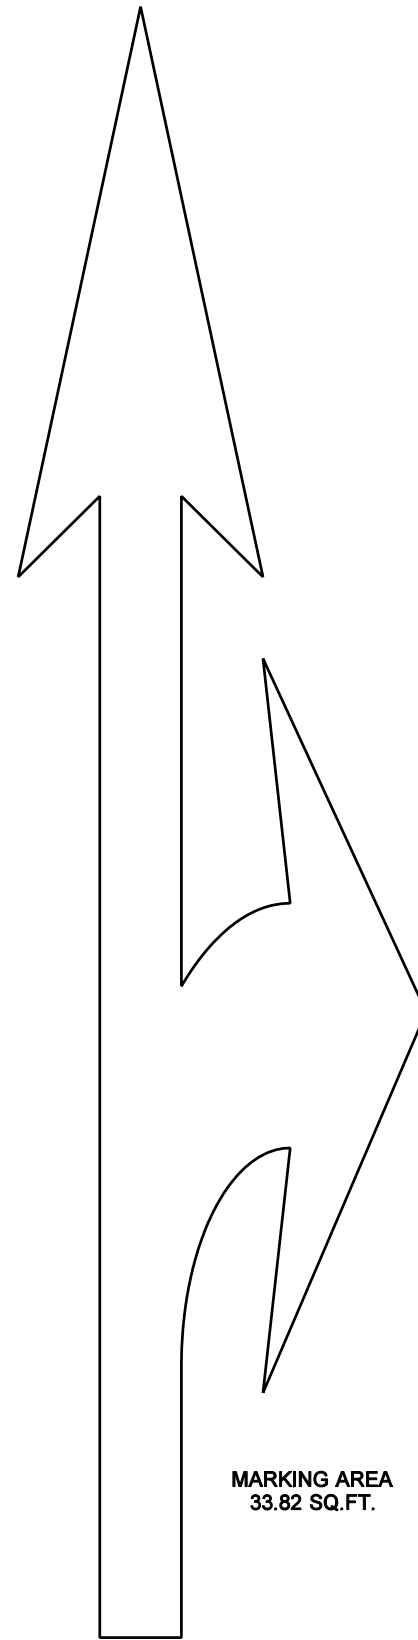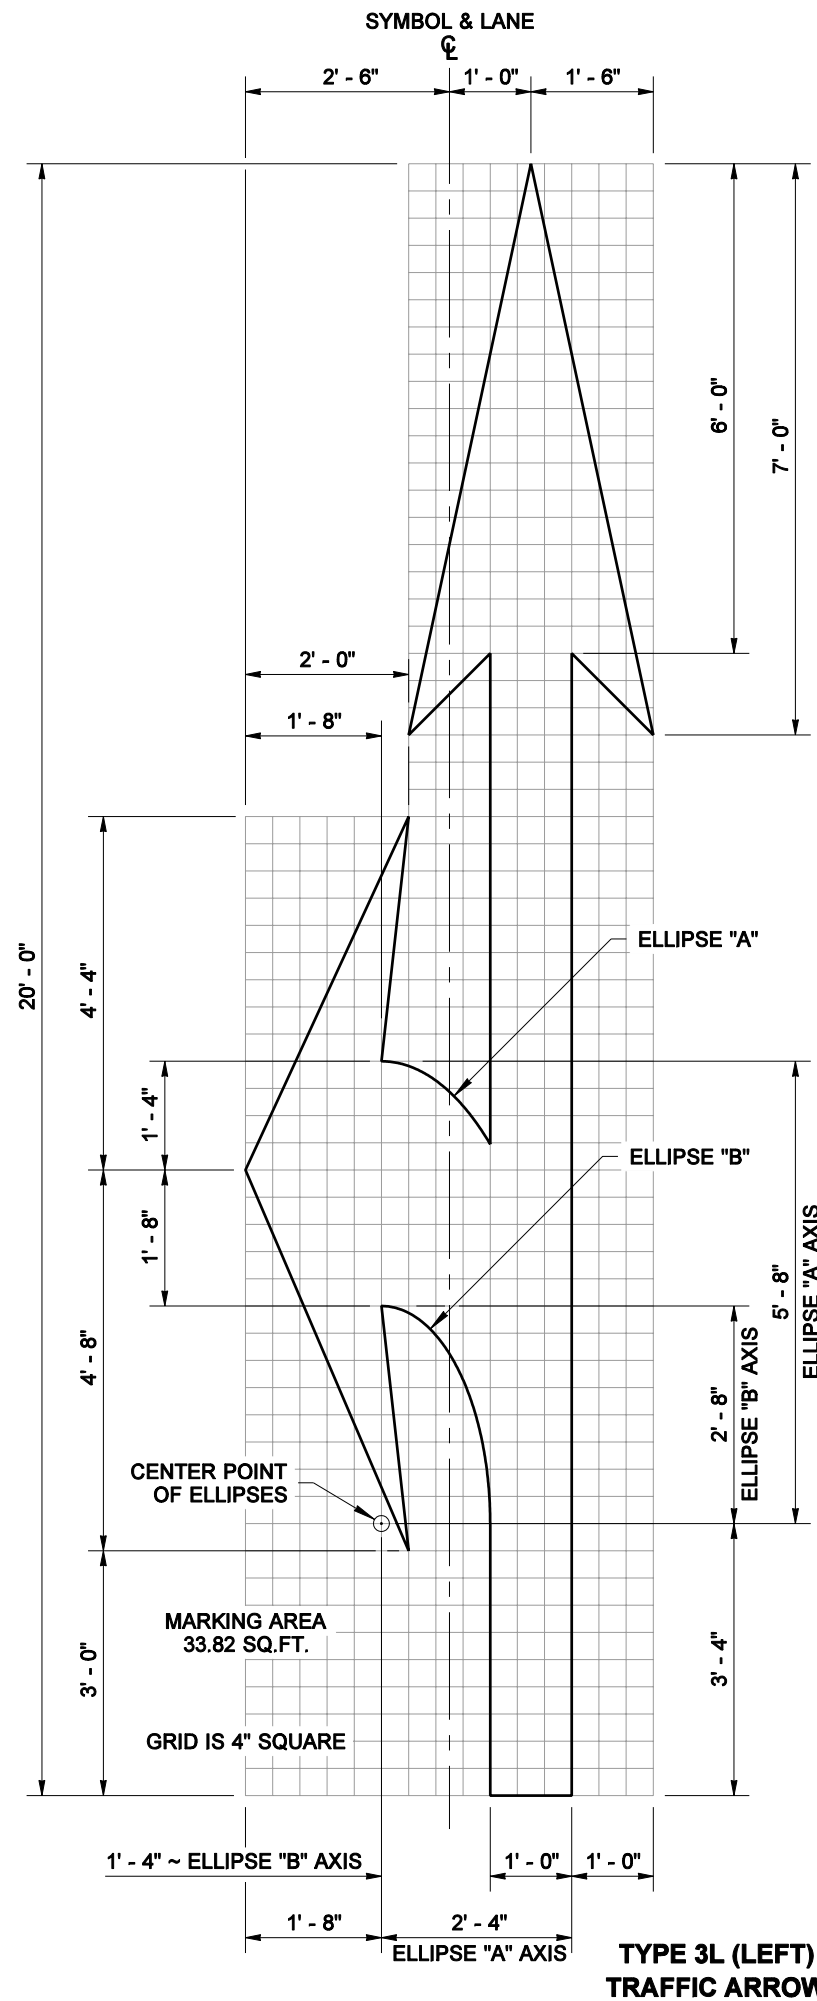

**TYPE 3R (RIGHT)  
TRAFFIC ARROW**  
MIRROR IMAGE OF  
TYPE 3L TRAFFIC ARROW

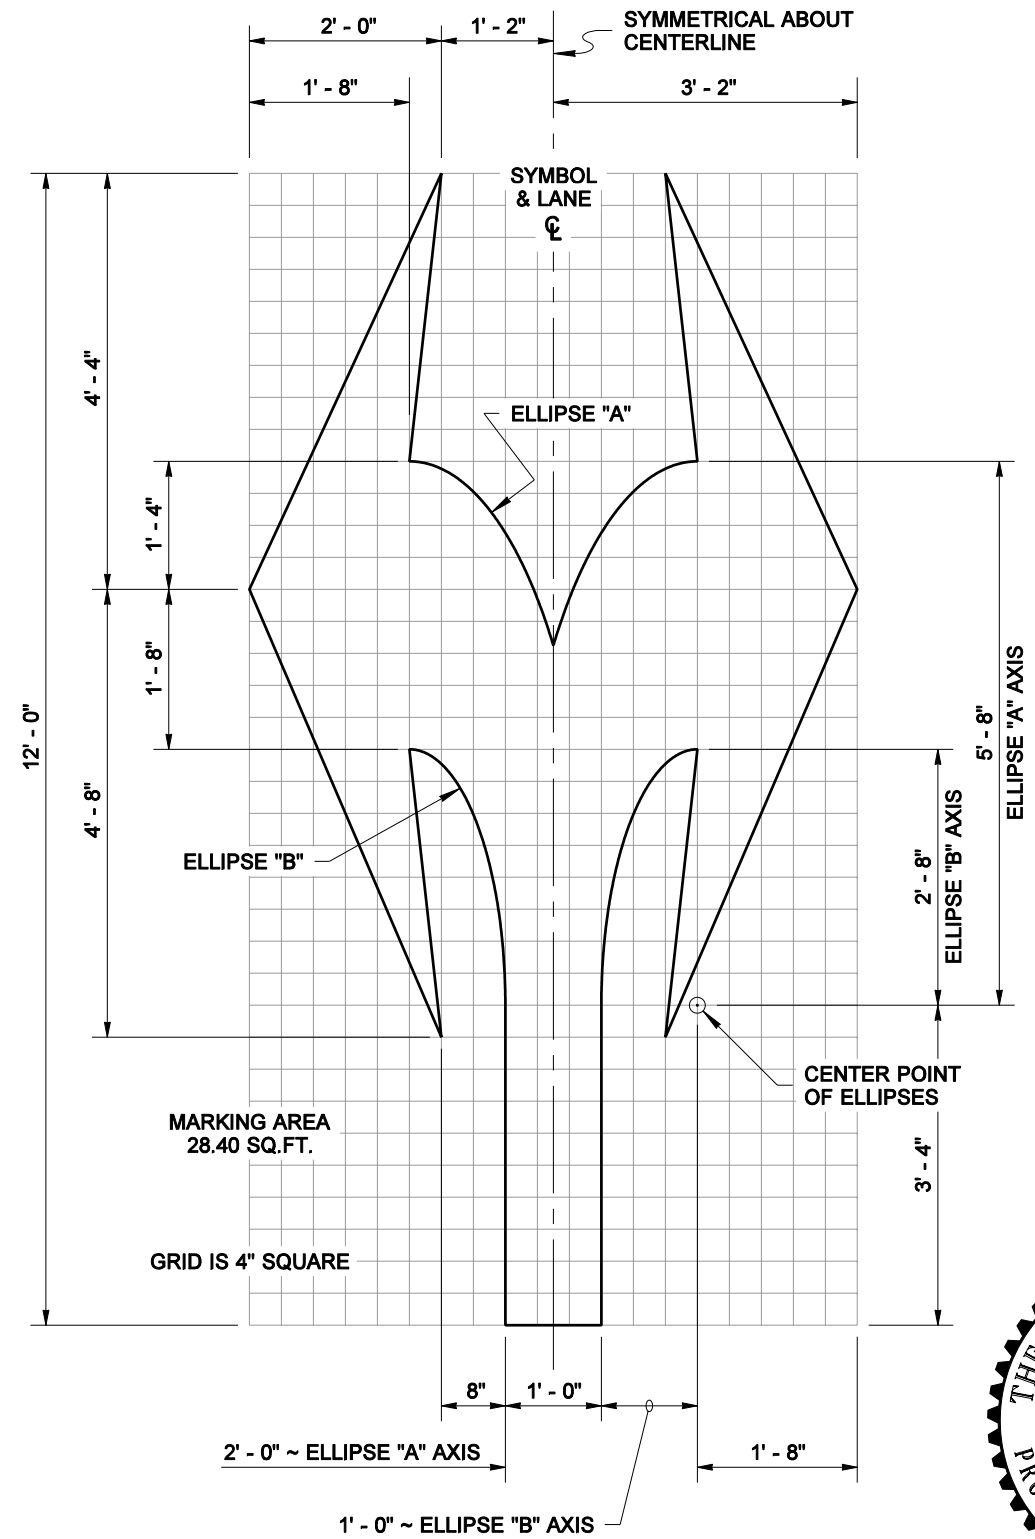

## TYPE 4 TRAFFIC ARROW



EXPIRES AUGUST 9, 2007

**SYMBOL MARKINGS  
TRAFFIC ARROWS FOR  
HIGH SPEED ROADWAYS  
STANDARD PLAN M-24.20-01**

**SHEET 2 OF 3 SHEETS**

APPROVED FOR PUBLICATION

**Harold J. Peterfeso 05-31-06**


STATE DESIGN ENGINEER

DATE \_\_\_\_\_




Washington State Department of Transportation


NOTE: THIS PLAN IS NOT A LEGAL ENGINEERING DOCUMENT BUT AN ELECTRONIC DUPLICATE. THE ORIGINAL, SIGNED BY THE ENGINEER AND APPROVED FOR PUBLICATION, IS KEPT ON FILE AT THE WASHINGTON STATE DEPARTMENT OF TRANSPORTATION. A COPY MAY BE OBTAINED UPON REQUEST.

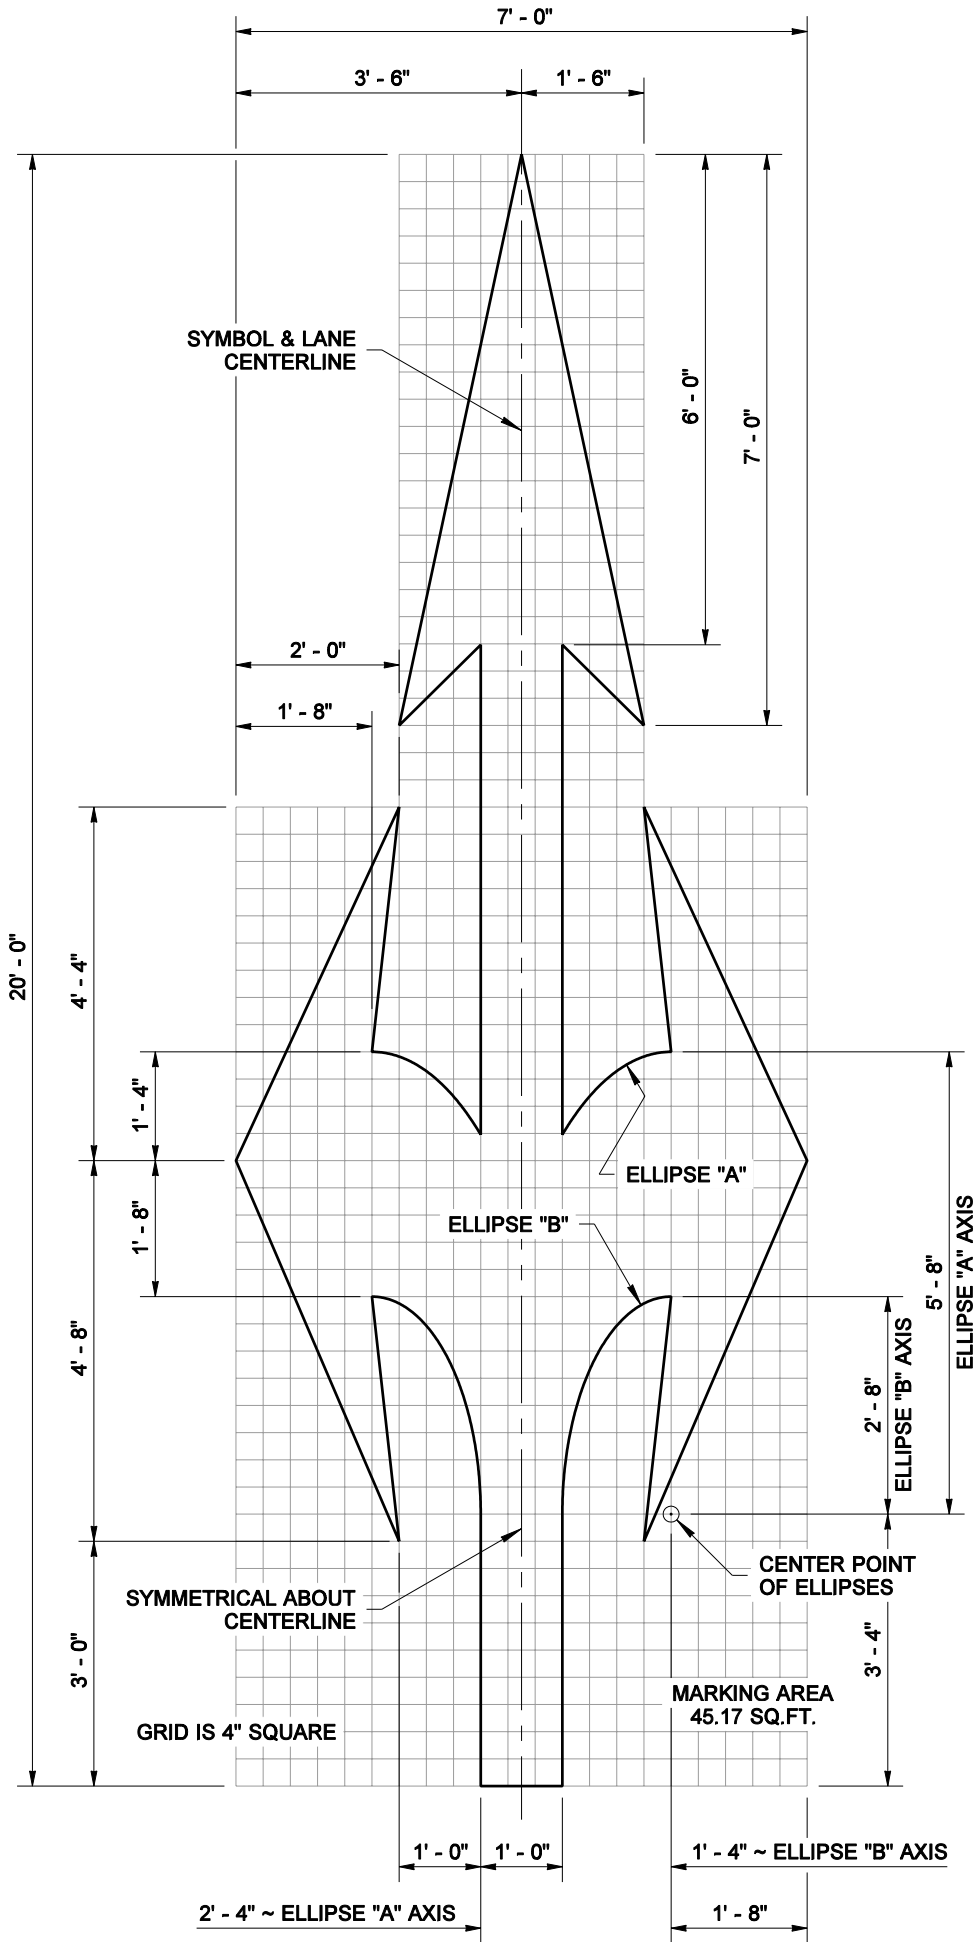

TYPE 7 TRAFFIC ARROW

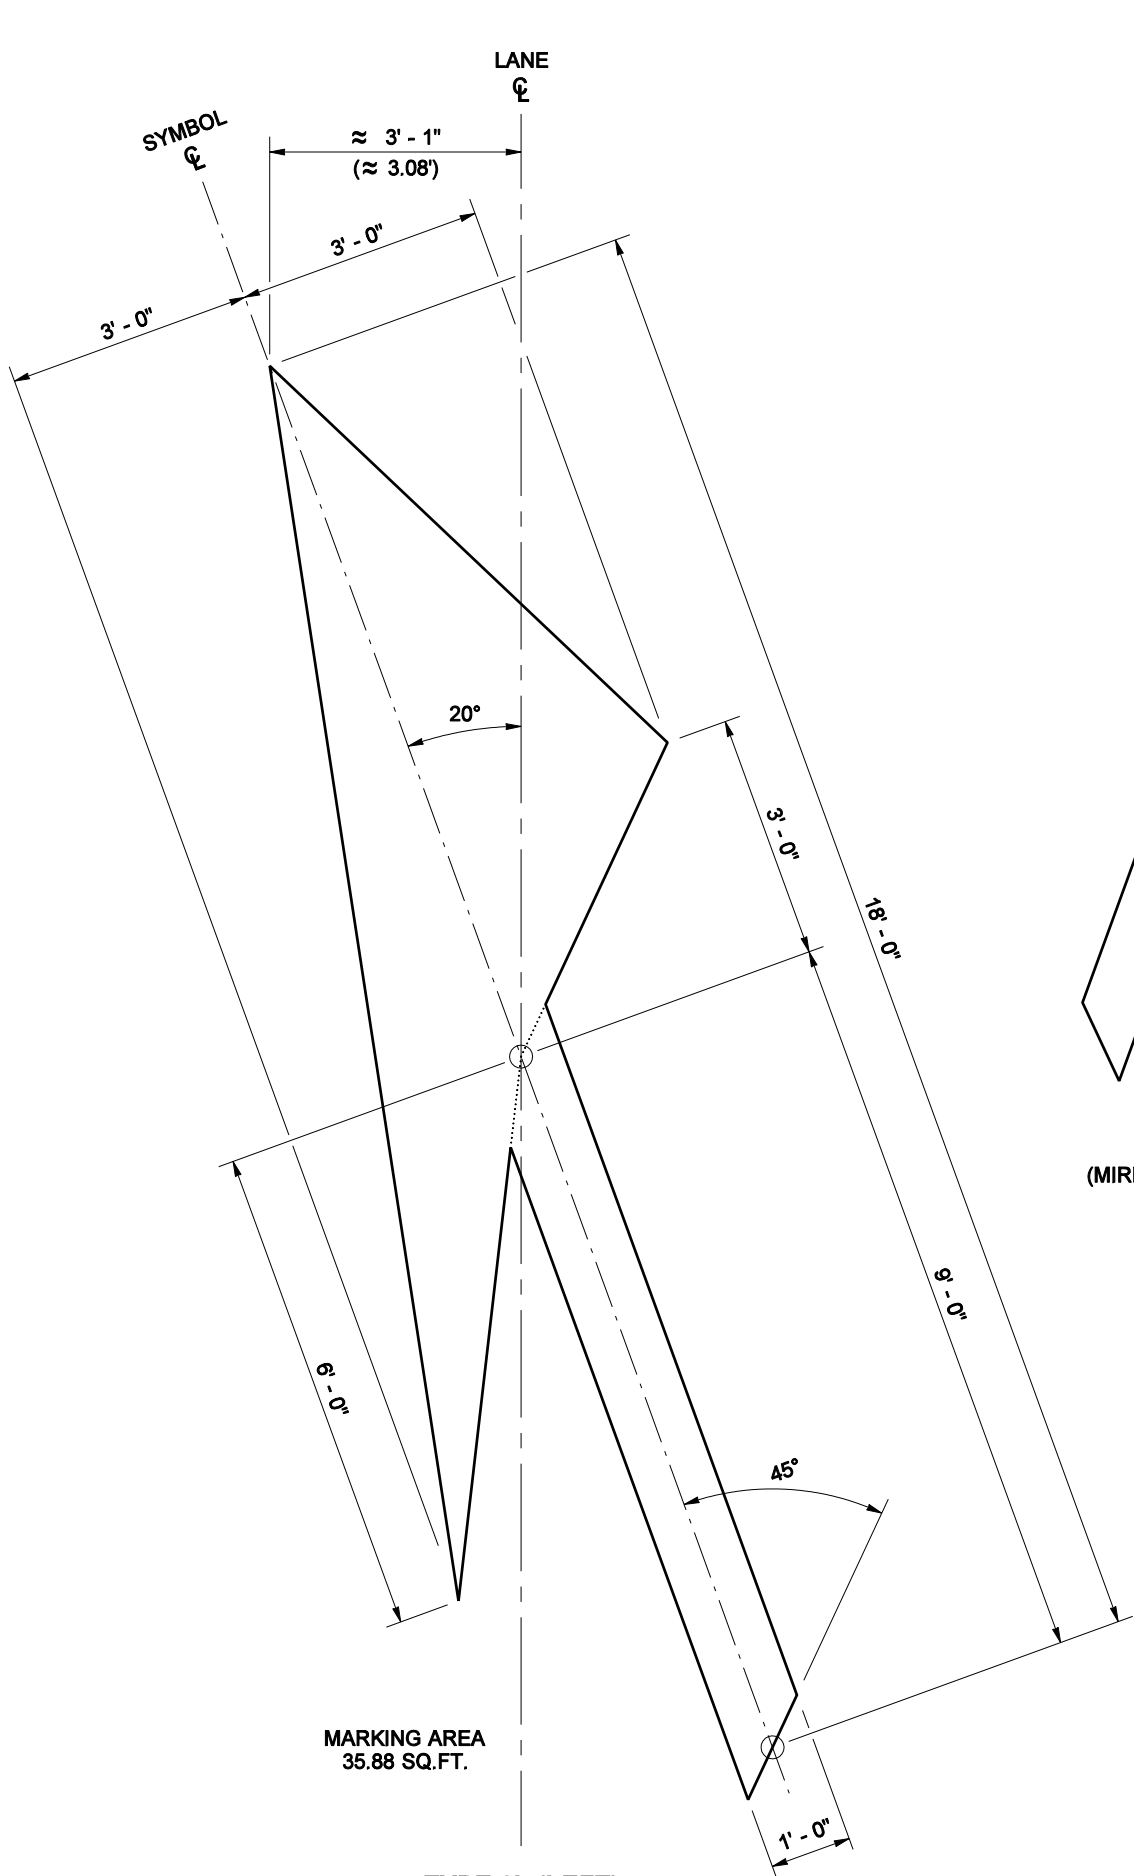

TYPE 6L (LEFT)  
TRAFFIC ARROW

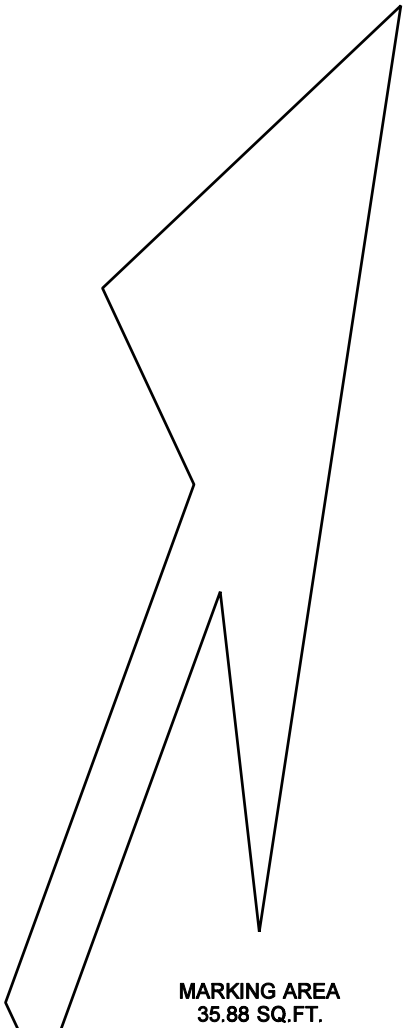

TYPE 6R (RIGHT)  
TRAFFIC ARROW  
MIRROR IMAGE OF TYPE 6L  
(MIRRORED ABOUT LANE CENTERLINE)  
(SHOWN AT REDUCED SCALE)



EXPIRES AUGUST 9, 2007

**SYMBOL MARKINGS  
TRAFFIC ARROWS FOR  
HIGH SPEED ROADWAYS  
STANDARD PLAN M-24.20-01**

SHEET 3 OF 3 SHEETS

APPROVED FOR PUBLICATION

**Harold J. Peterfeso**

STATE DESIGN ENGINEER

**05-31-06**

DATE



Washington State Department of Transportation

NOTE: THIS PLAN IS NOT A LEGAL ENGINEERING DOCUMENT BUT AN ELECTRONIC DUPLICATE. THE ORIGINAL, SIGNED BY THE ENGINEER AND APPROVED FOR PUBLICATION, IS KEPT ON FILE AT THE WASHINGTON STATE DEPARTMENT OF TRANSPORTATION. A COPY MAY BE OBTAINED UPON REQUEST.